


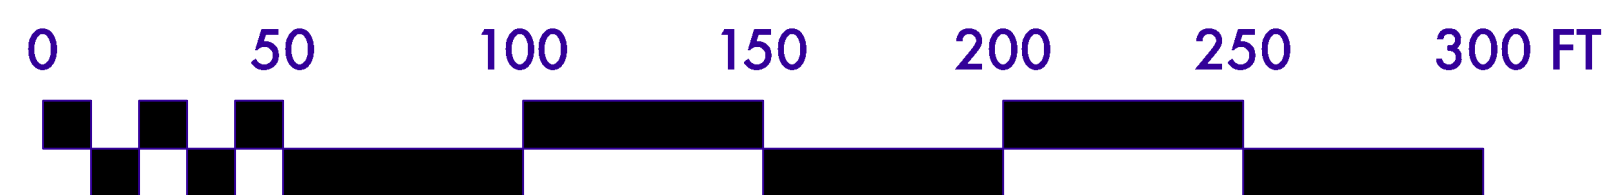

SE - SPRING FIELD LAYOUT



ARCHITECT
Robert E. Donahue

14 Main Street
Suite 305
Madison, NJ 07940

Phone: (973) 808-7099
Fax: (973) 954-2557

Robert E. Donahue, R.A.
NJ License No. 21A101598400
NCARB No. 56585

CONSULTANT:

PROJECT NAME:
SOUTH END SCHEMATIC SITE PLAN
116 HARPER TERRACE
CEDAR GROVE, NJ 07009

SHEET NAME:

SE - SPRING FIELD LAYOUT

PROJECT NUMBER: 1303

DATE: 2/21/13

REV.	DATE	DESCRIPTION
1	.	.
2	.	.
3	.	.
4	.	.

DRAWN BY: RED

CHECKED BY: RED


ISSUE DATE: 2/21/13

SK.1

SHEET NO.



SE - FALL FIELD LAYOUT

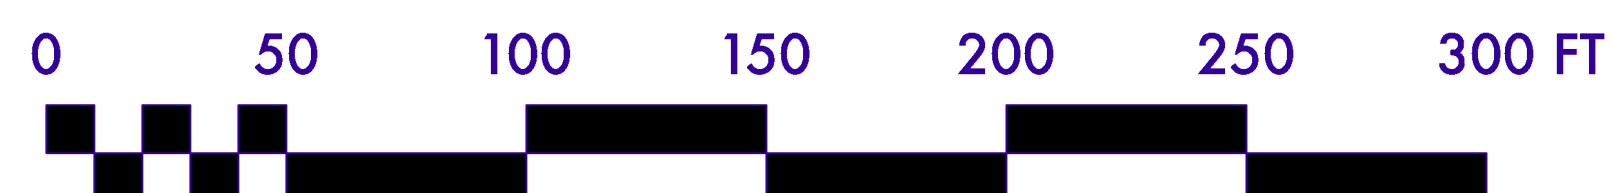

ARCHITECT
Robert E. Donahue

14 Main Street
Suite 305
Madison, NJ 07940

Phone: (973) 808-7099
Fax: (973) 954-2557

Robert E. Donahue, R.A.
NJ License No. 21A101598400
NCARB No. 56585

CONSULTANT:

PROJECT NAME:
SOUTH END SCHEMATIC SITE PLAN
116 HARPER TERRACE
CEDAR GROVE, NJ 07009

SHEET NAME:

SE - FALL FIELD LAYOUT

PROJECT NUMBER: 1303

DATE: 2/21/13

REV.	DATE	DESCRIPTION
1	-	-
2	-	-
3	-	-
4	-	-

DRAWN BY: RED

CHECKED BY: RED

ISSUE DATE: 2/21/13

SK.2

SHEET NO.